


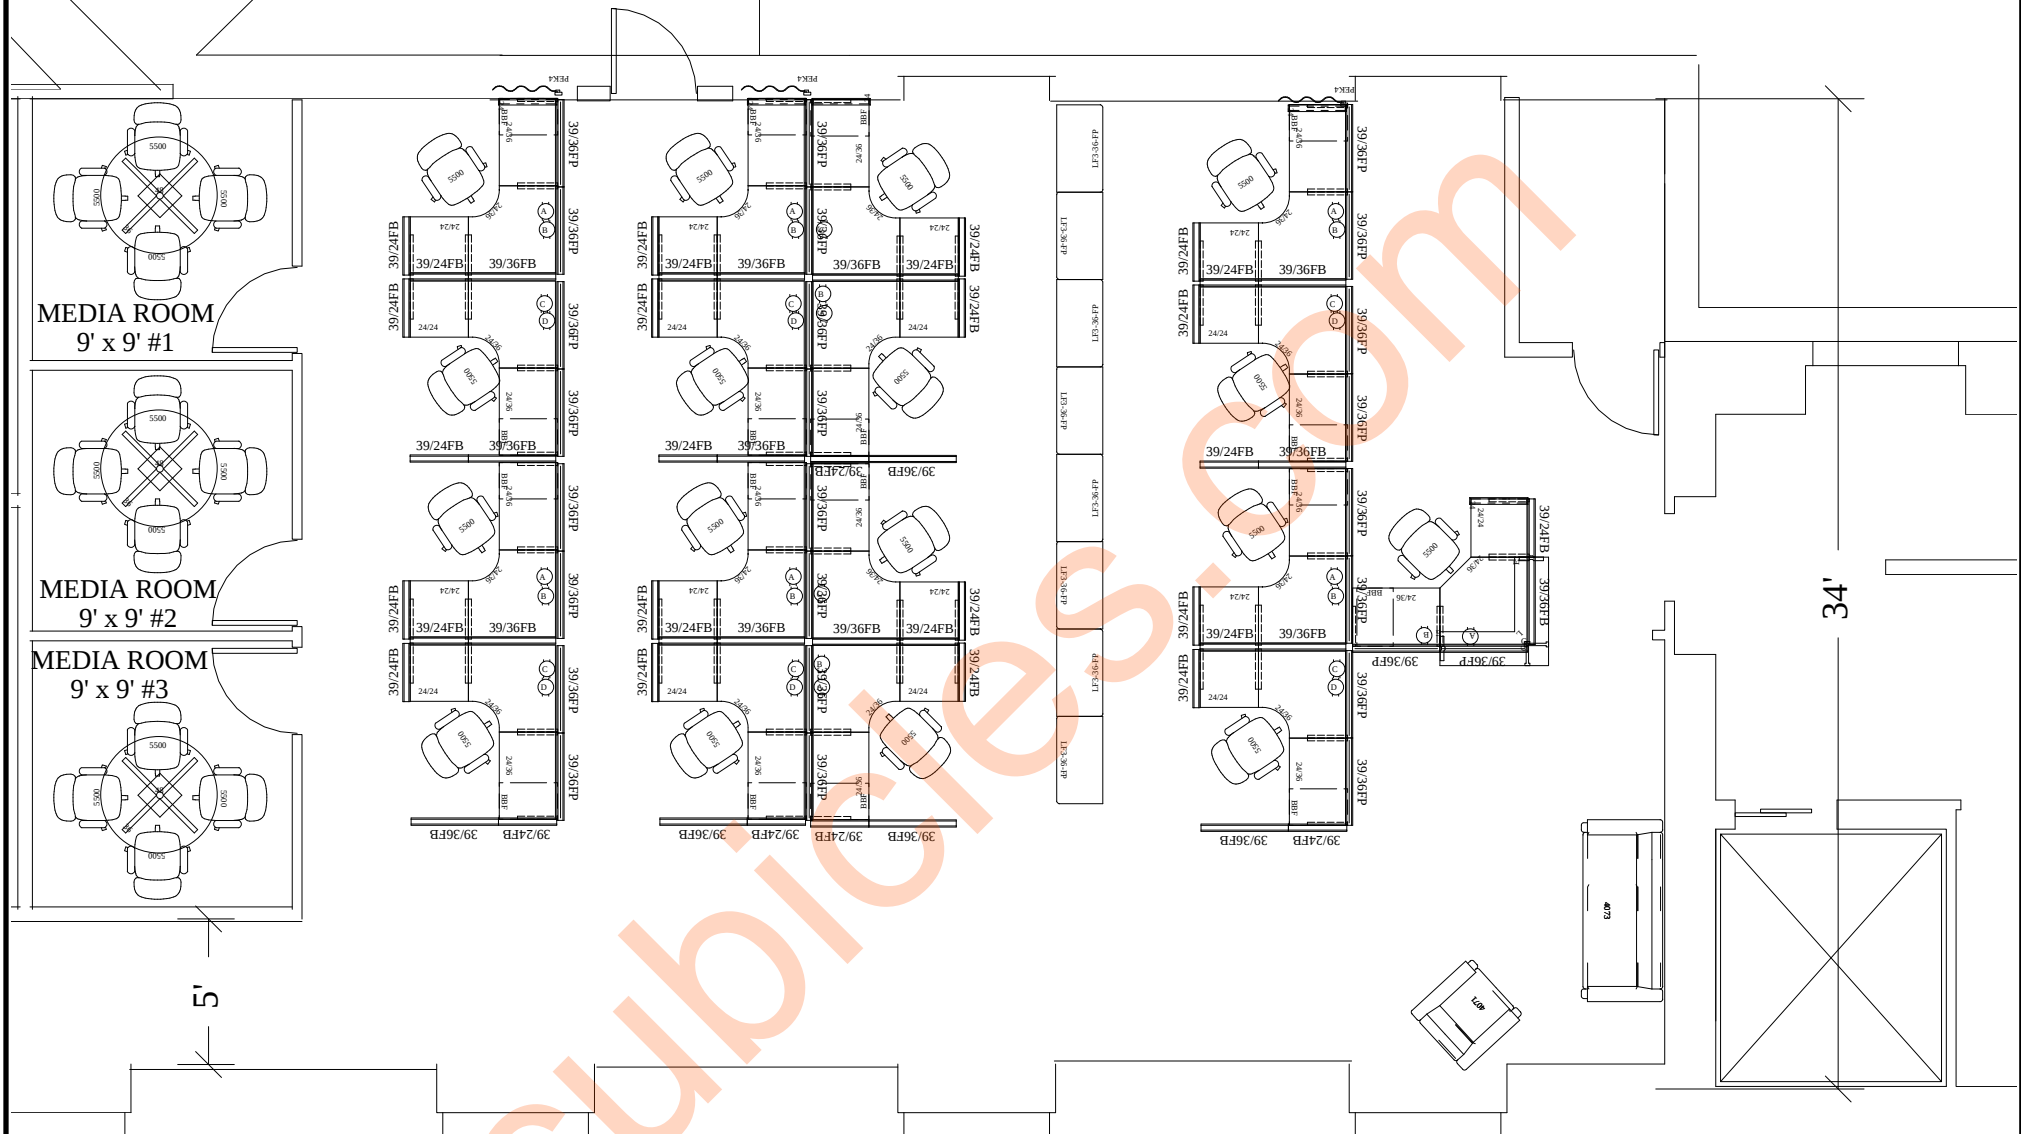

16 STATIONS
3'x 5'x 39''h
4 STATIONS
6'x 5'x 39''h

16 STATIONS
5'x 6'x 39''h



16 STATIONS
5'x 6'x 39"h


Prepared For: Alliance Time

40: 5'x6' and 16: 3'x5', 4: Copy/Print, 2: Reception

1/12/09

KITCHEN
10'x 13'8"

CONFERENCE
ROOM
10'x 13'8"

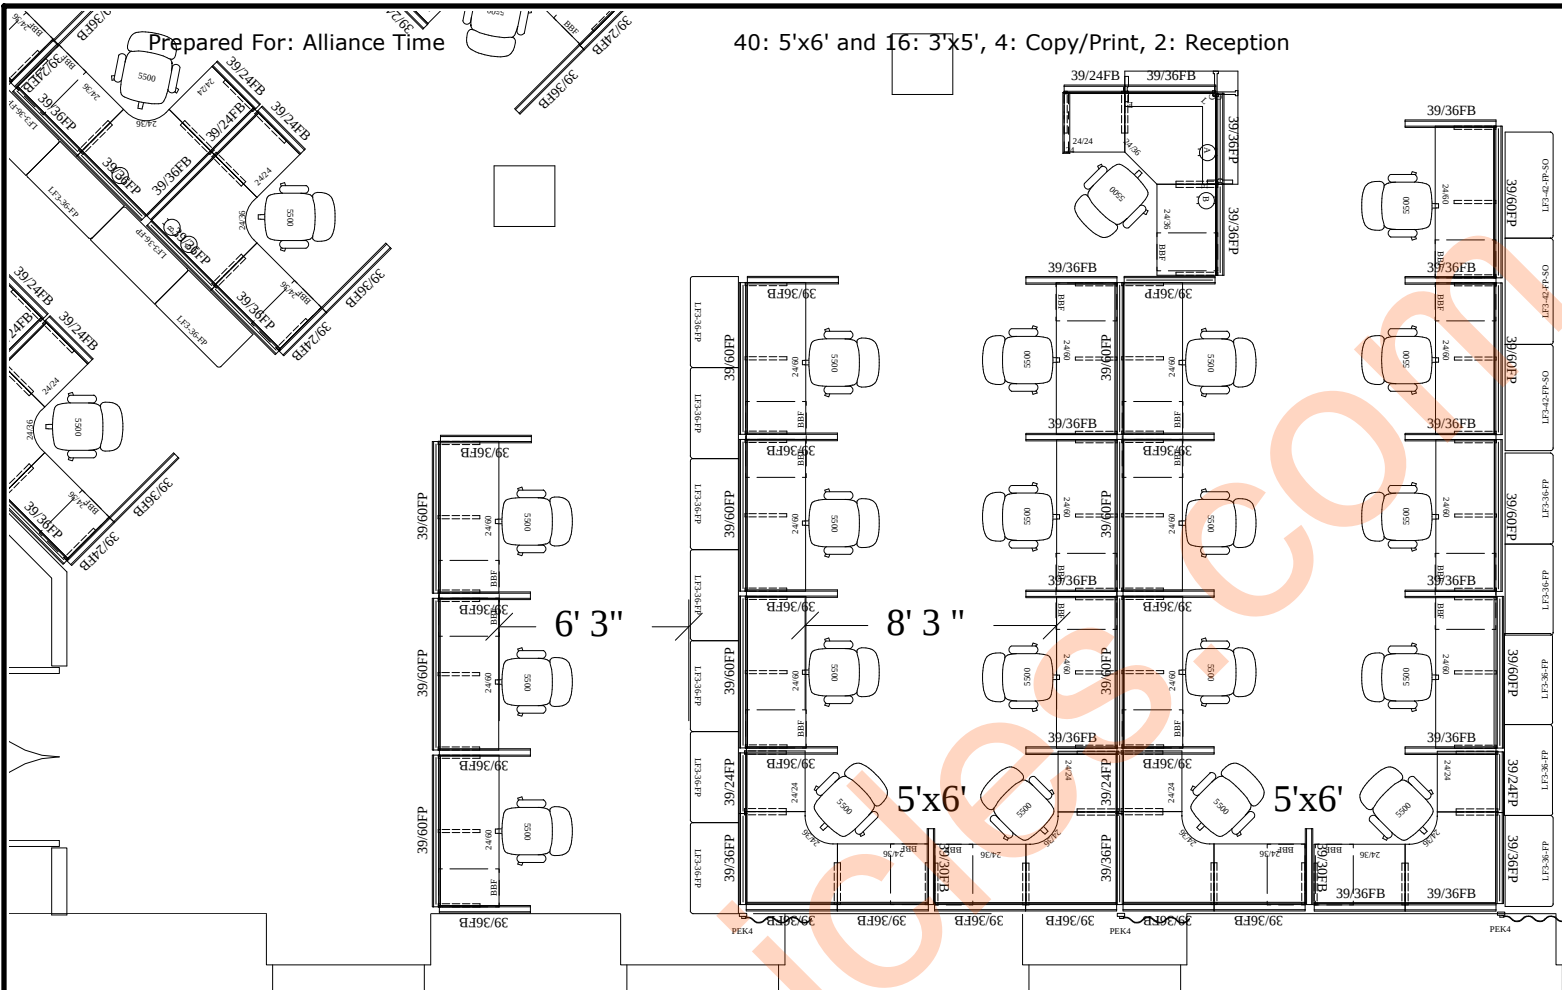

16 STATIONS
3'x 5'x 39" h
4 STATIONS
6'x 5'x 39" h

20 STATIONS 5'x 6'x 39"h

